


LEGEND

- PERENNIAL STREAM
- EXISTING 10' CONTOURS
- EXISTING HIGHWAY
- PERMIT BOUNDARY
- FINISHED GRADE CONTOURS
- PROPOSED ACCESS ROAD
- EXISTING BRIDGE/
STREAM CROSSING
- SURETY BOND AREA

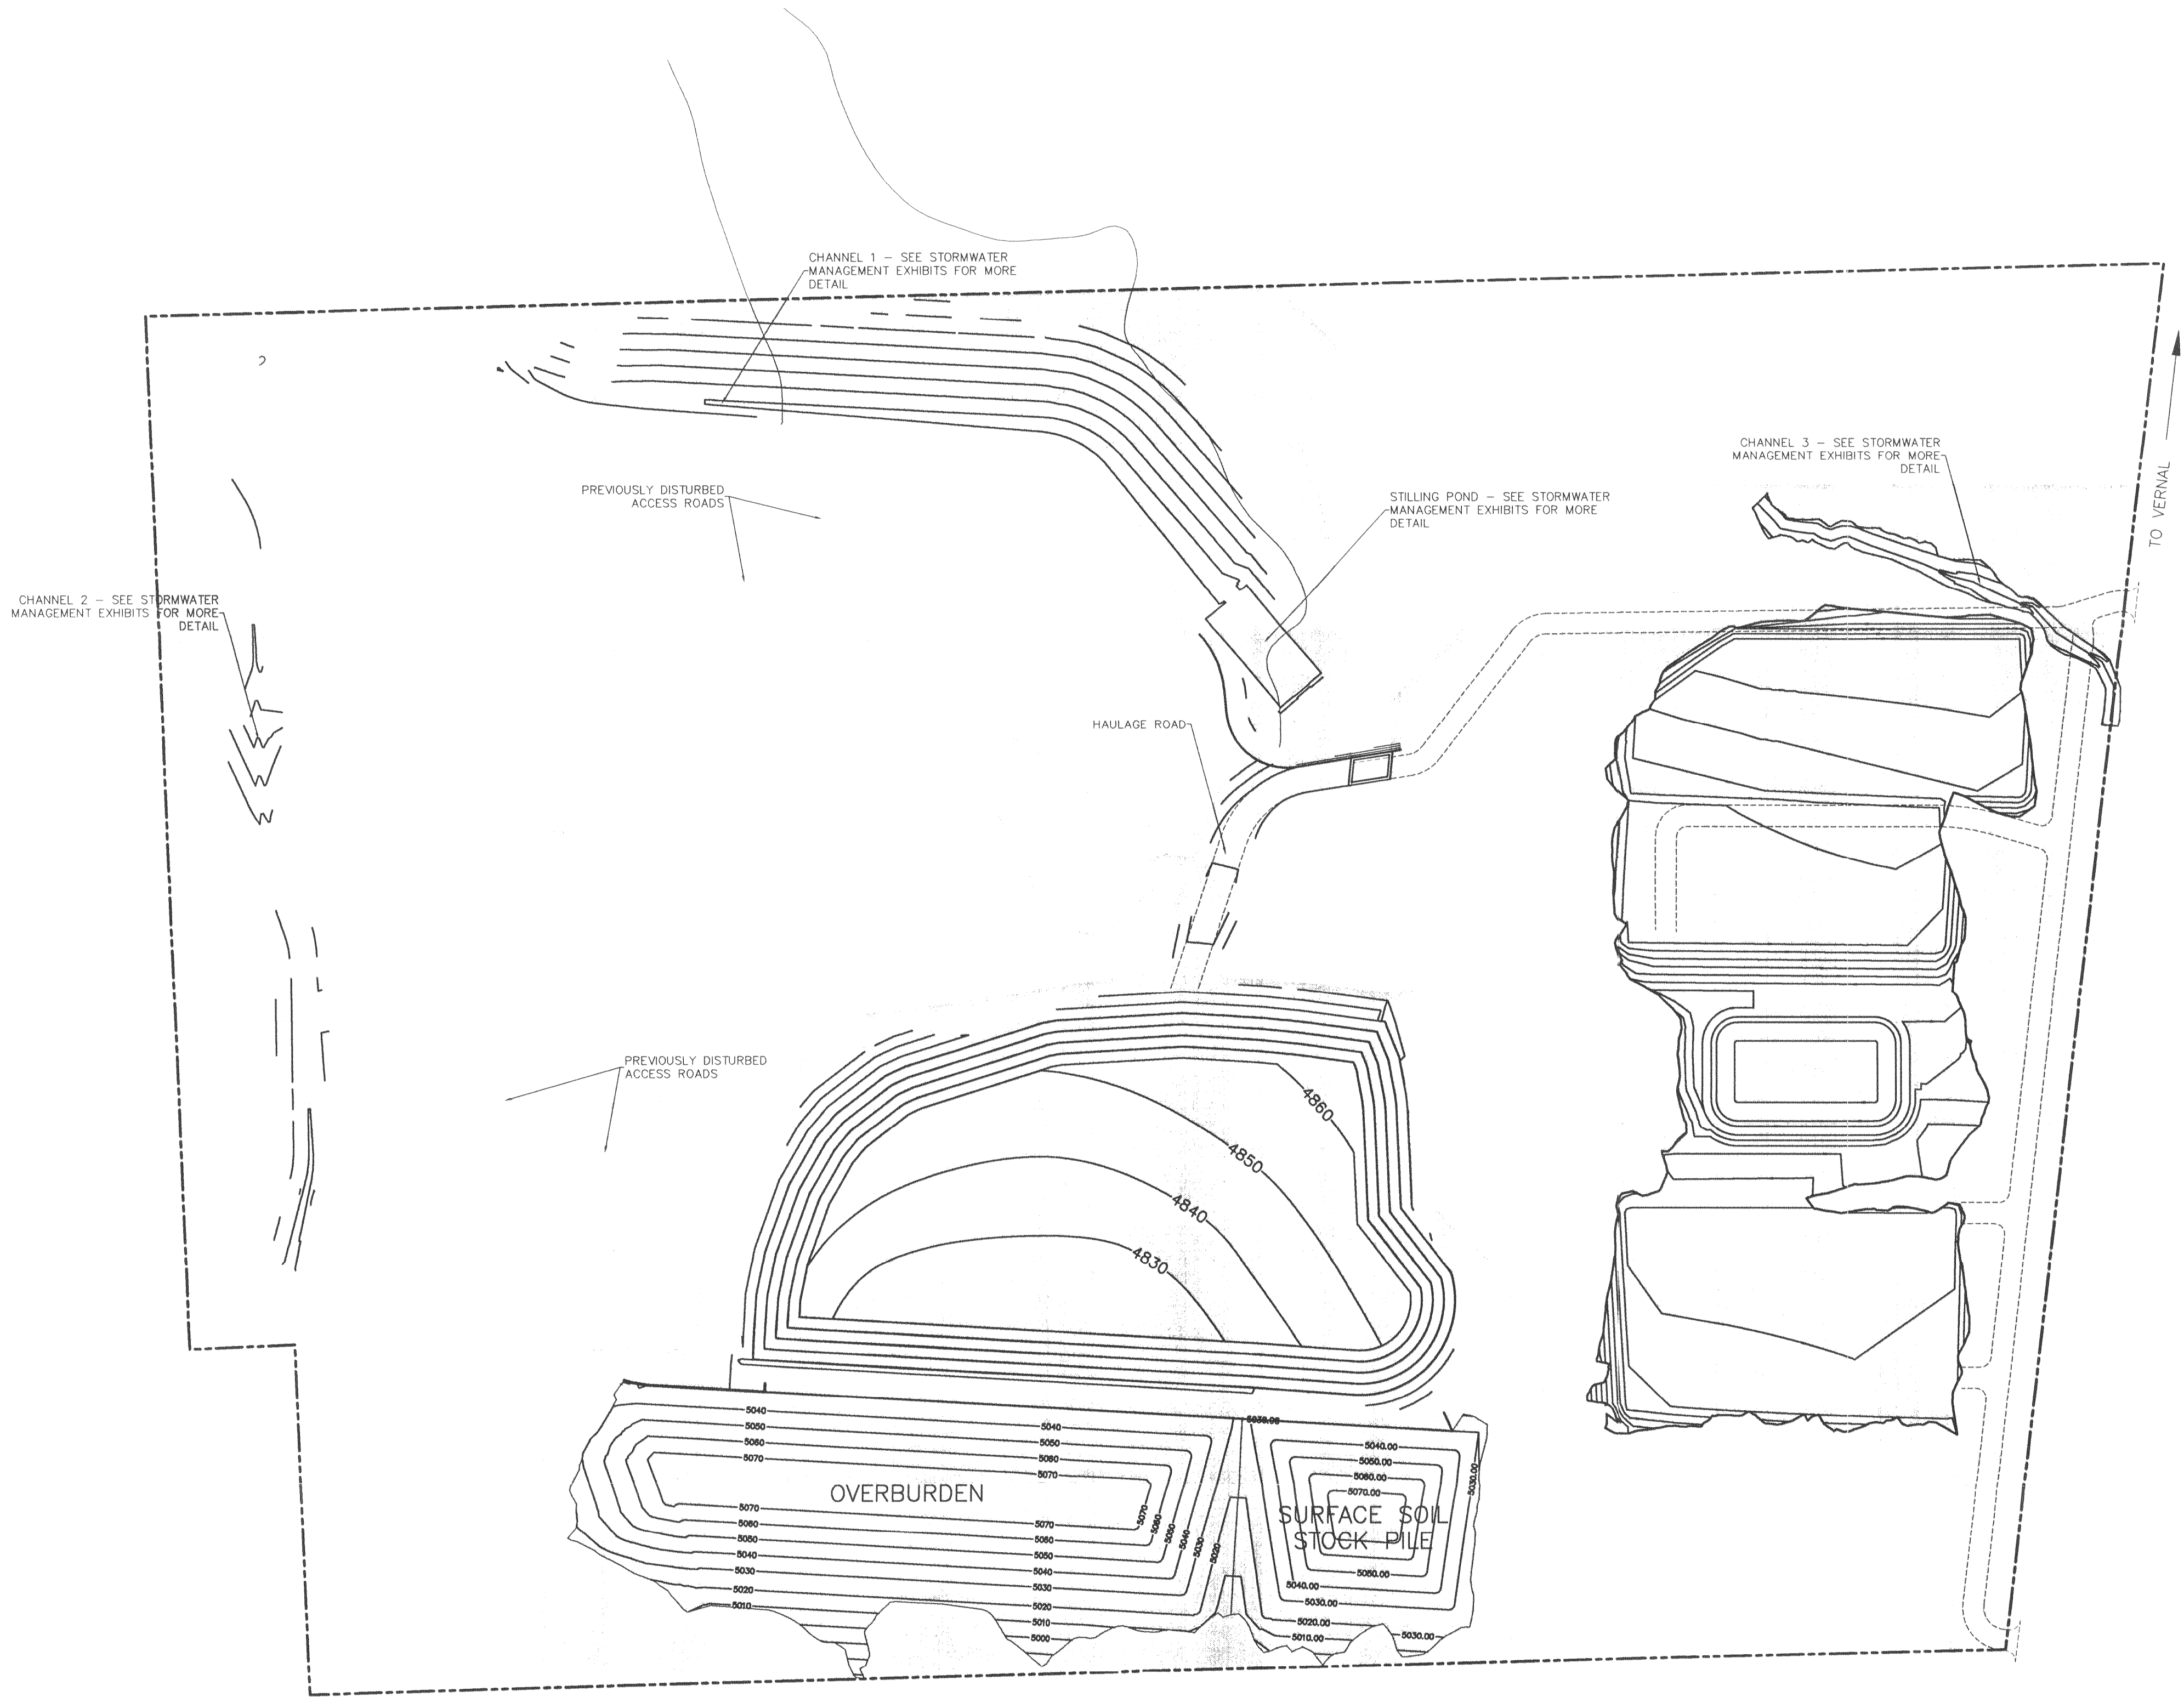

TME ASPHALT RIDGE
2.5 Year Permit Boundary Acreage
Areas (Acres)

Overburden Disposal	18.0
Pits: 2.5 Year	23.0
Process Facilities	43
Access Roads	3.0
Surface Soil Stockpiles	7.0
Storm Water Conveyance Areas	30.0
Total Area	124.0

DESIGNED BY: J. G. S. & MINING

P S O M A S

4779 Riverboot Rd., Suite 200
Salt Lake City, Utah 84123
(801) 270-5777 (801) 270-5782 (FAX)

TME ASPHALT RIDGE
TME AR Mine #1
2.5 YEAR BOND AREA

DATE: 06-26-08	PLUT DATE:	SCALE:	AS SHOWN	PROJECT NUMBER:	8AME0405
6/24/08	Δ	Δ	Δ	Δ	Δ
REV	DATE	DESCRIPTION	BY	APP'D	

DESIGNED
DRAFTED
CHECKED

SHEET #

2F 13